



101 North Zang Boulevard
Suite 100
Dallas, TX 75208
T. 314.742.0400
F. 817.288.0952
www.kaitexas.com

A PROJECT FOR DALLAS COUNTY
SOUTH GOVERNMENT CENTER
8800 SOUTH POLK STREET
DALLAS, TEXAS
SCHEMATIC DESIGN

NOT FOR REGULATION
OR PERMITS
FOR CONSTRUCTION

NO.	DATE	DESCRIPTION

DATE: September 5, 2016
PROJECT NO.: 10-18020

SHEET TITLE:
LANDSCAPE PLAN

SHEET NO.:
L1-00



Concept Site Plan

SOUTH DALLAS GOVERNMENT CENTER


Project for Dallas County



9/8/2016 11:11:15 AM BIM 360://10-18020 Dallas County Court Center/Jalila County Court - 10-18020_L1-00.rvt

DEPARTMENT LEGEND


- Circulation
- Commissioner - 456 SF
- Judge 1 - 8,654 SF
- Judge 2 - 7,503 SF
- Shared - 6,879 SF

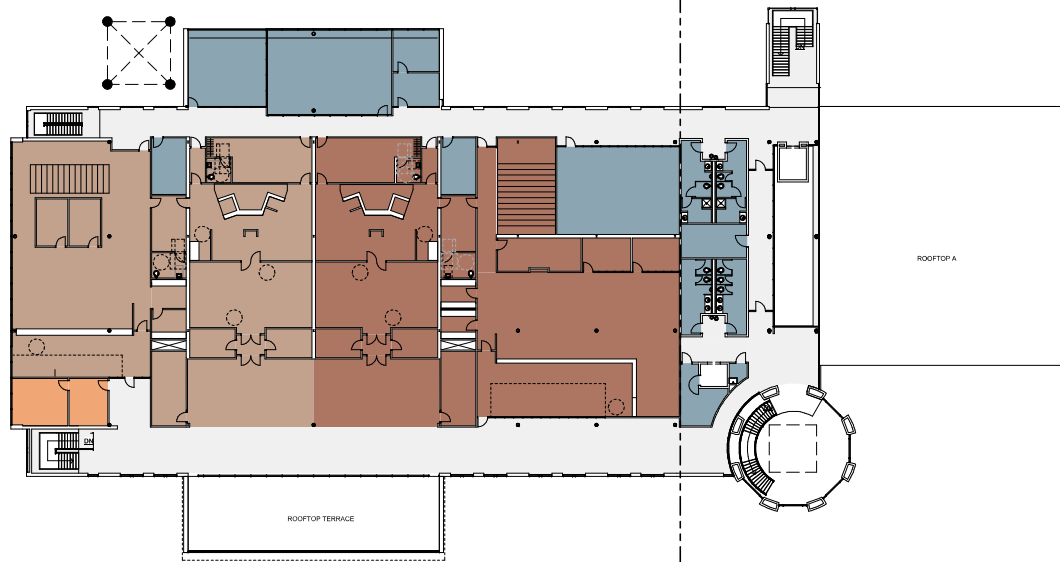

SECOND FLOOR PLAN
SCALE: 1/8" = 1'-0"

DEPARTMENT LEGEND

- Circulation
- Constable - 6,686 SF
- Dispatch - 5,747 SF
- Shared - 6,879 SF
- Tax - 5,226 SF
- Traffic - 10,854 SF
- Veterans Affairs - 1,045 SF

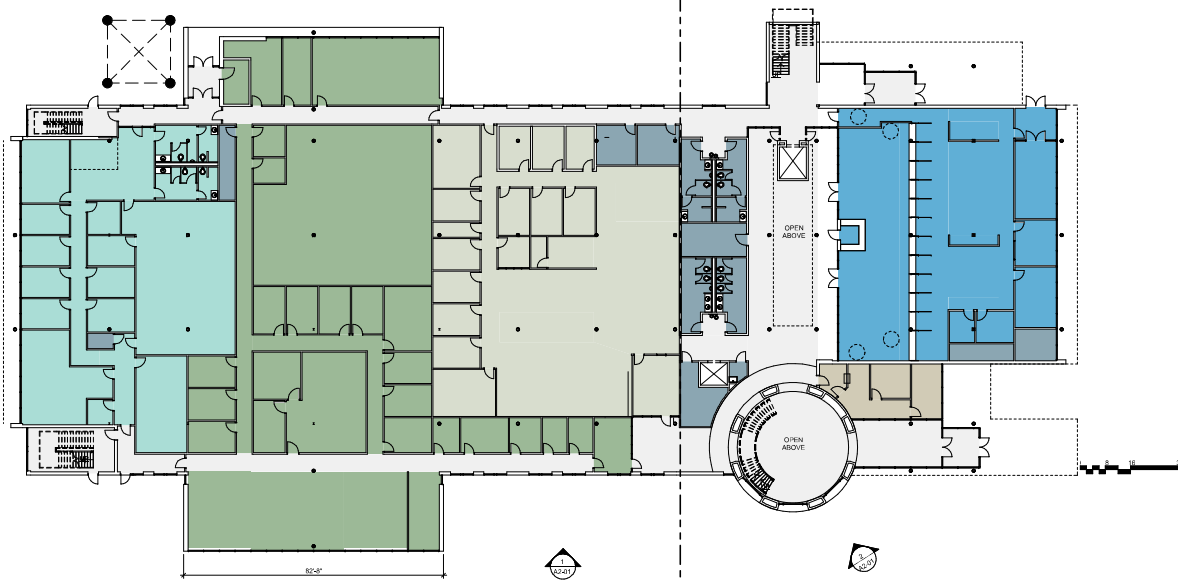

FIRST FLOOR PLAN
SCALE: 1/8" = 1'-0"



101 North Zang Boulevard
Suite 100
Dallas, TX 75208
T: 214.742.0400
F: 817.288.0952
www.kaitexas.com

A PROJECT FOR DALLAS COUNTY
SOUTH GOVERNMENT CENTER
8800 SOUTH POLK STREET
DALLAS, TEXAS
SCHEMATIC DESIGN

NOT FOR REGULATION
OR CONSTRUCTION

NO.	DATE	DESCRIPTION


ISSUE DATE: September 5, 2016
PROJECT NO.: 10-18020

SHEET TITLE
OVERALL PLANS

SHEET NO.
A1-11



101 North Zang Boulevard
Suite 100
Dallas, TX 75208
T. 214.742.0400
F. 817.288.0952
www.kaitexas.com

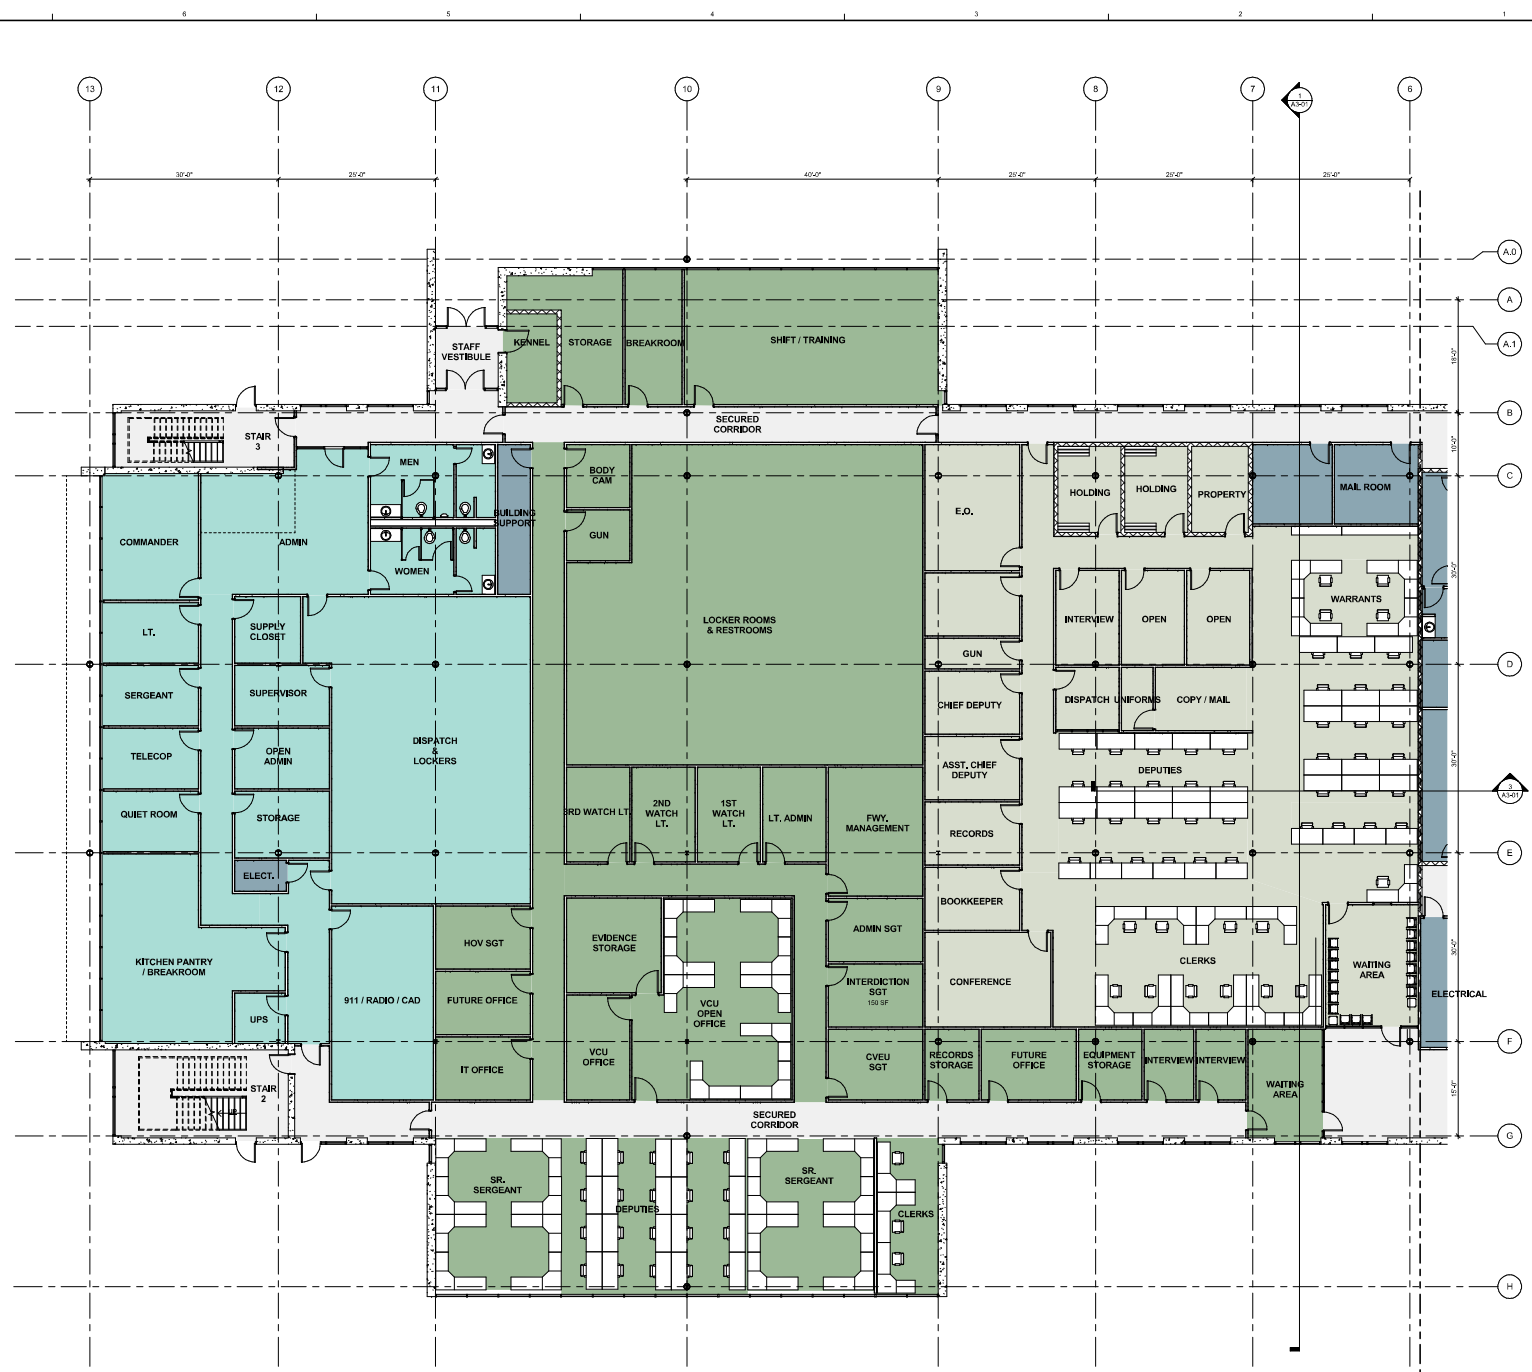

A PROJECT FOR DALLAS COUNTY
SOUTH GOVERNMENT CENTER
8800 SOUTH POLK STREET
DALLAS, TEXAS

SCHMATIC DESIGN

NOT FOR REGULATION
EXCEPT FOR CONSTRUCTION

NO.	DATE	DESCRIPTION

EDDG DATE: September 5, 2016
 PROJECT NO.: 10-18020
 SHEET NO.: 10-18020


SHEET TITLE
FIRST FLOOR PLAN - AREA "A"

SHEET NO.
A1-12

© 2016 KAI TEXAS, INC. All Rights Reserved.

FIRST FLOOR PLAN - PLAN AREA "A"
SCALE: 1/8" = 1'-0"

9/6/2016 11:11:00 AM - BIM 360://10-18020 Dallas County Govt Center_Architectural County Govt - 10-18020_L17.rvt

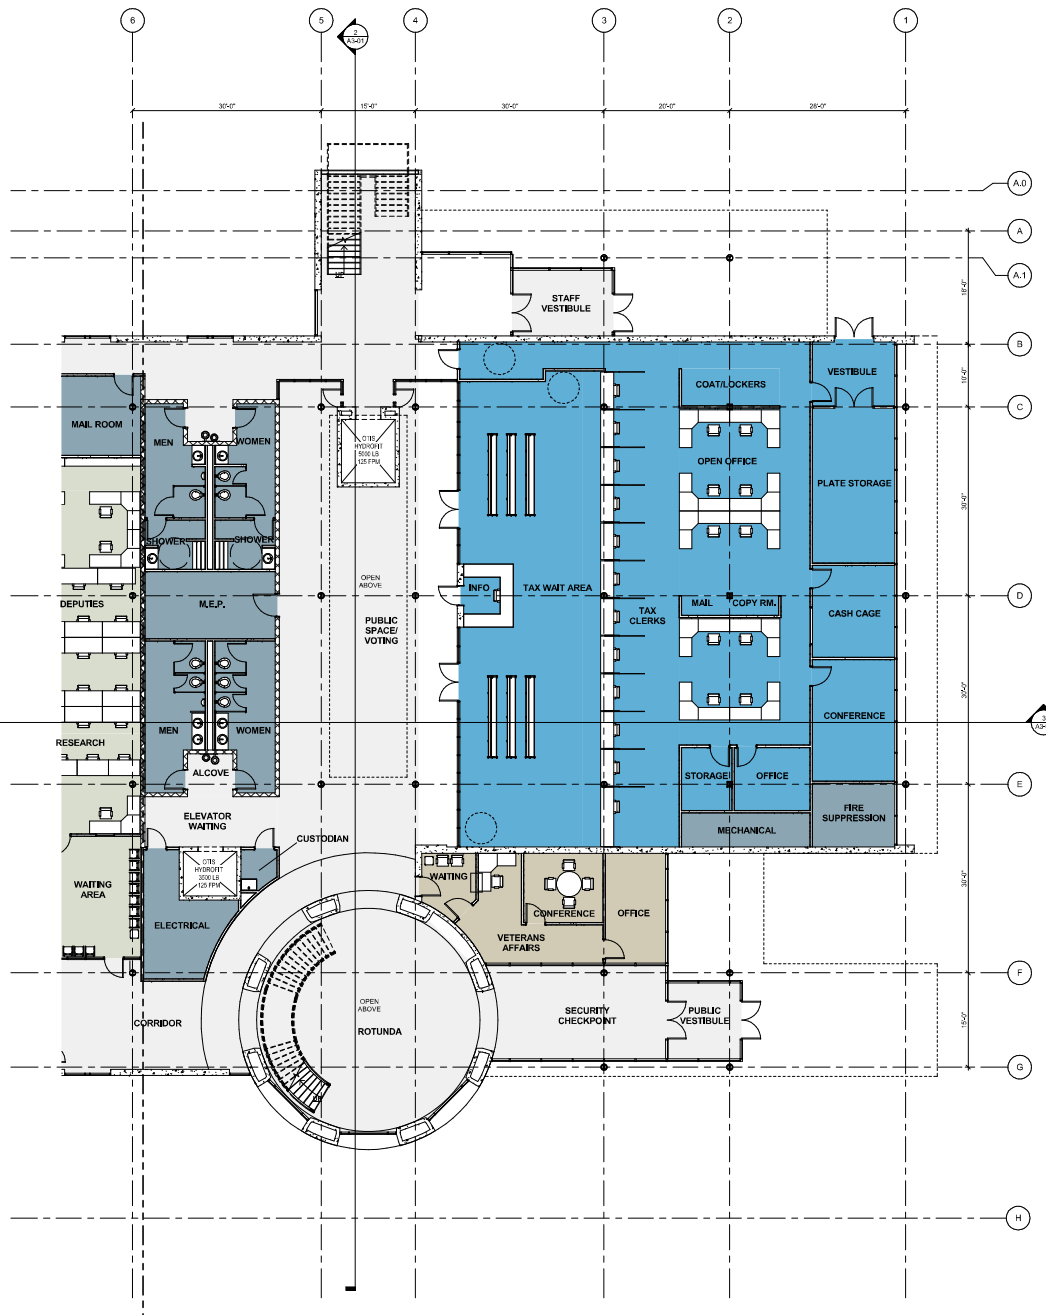

FIRST FLOOR PLAN
SCALE: 1/8" = 1'-0"

A PROJECT FOR DALLAS COUNTY
SOUTH GOVERNMENT CENTER
8800 SOUTH POLK STREET
DALLAS, TEXAS

SCHEMATIC DESIGN

NOT FOR REGULATION
FOR CONSTRUCTION


NO.	DATE	DESCRIPTION

ISSUE DATE: September 5, 2016
PROJECT NO.: 10-18020

SHEET TITLE
FIRST FLOOR PLAN - AREA "B"

SHEET NO.
A1-13

8/8/2018 11:11:06 AM BIM 360://10-18020 Dallas County Govt Center\Dallas County Govt - 10-18020_L17.rvt

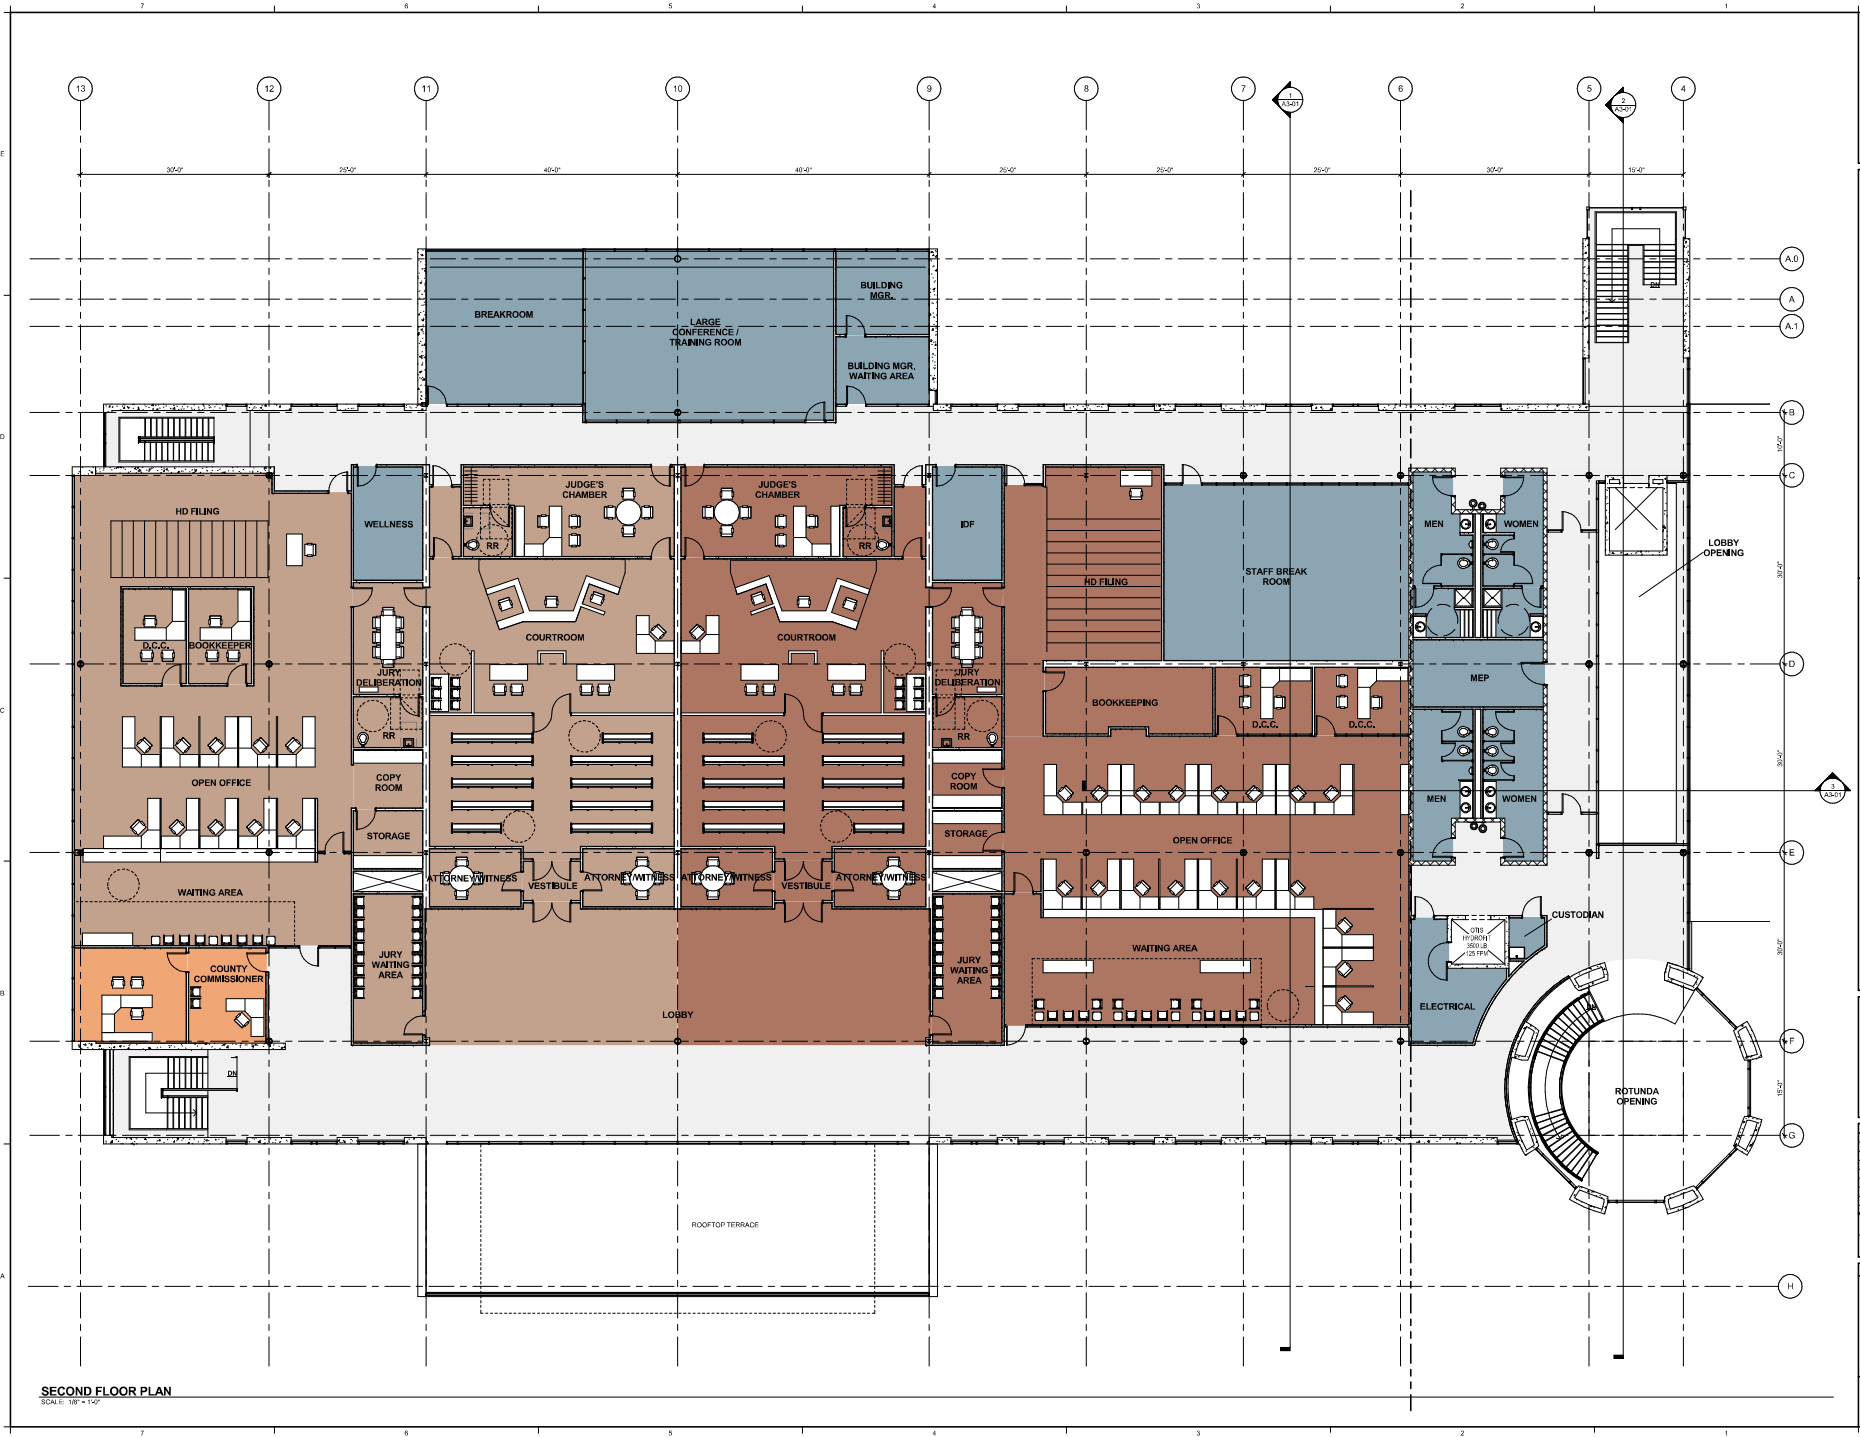

SECOND FLOOR PLAN
SCALE: 1/8" = 1'-0"

A PROJECT FOR DALLAS COUNTY
SOUTH GOVERNMENT CENTER
8800 SOUTH POLK STREET
DALLAS, TEXAS
SCHEMATIC DESIGN

NOT FOR REGULATION
OR CONSTRUCTION


NO.	DATE	DESCRIPTION

ISSUE DATE: September 5, 2018
 PROJECT NO.: 10-18020
 SHEET NO.: SEE E-101-C

SECOND FLOOR PLAN - AREAS A & B
SHEET NO.: **A1-14**



2 VIEW OF PUBLIC ENTRY - OPTION A
SCALE: 1/4" = 1'-0"

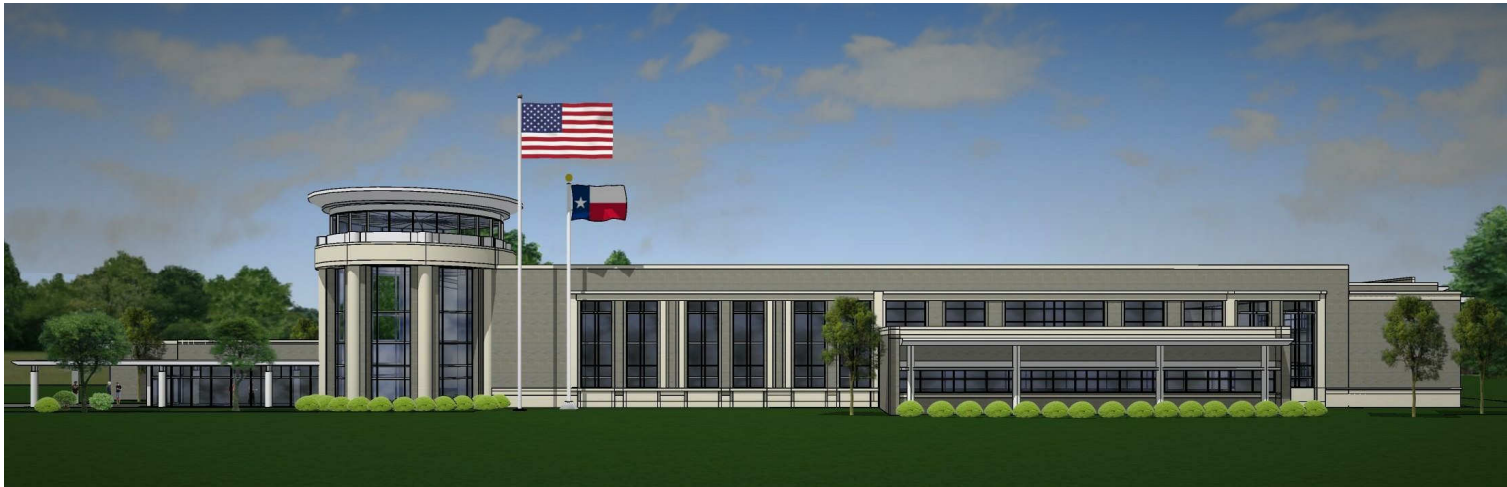

1 POLK STREET ELEVATION - OPTION A
SCALE: 1/4" = 1'-0"



101 North Zang Boulevard
Suite 100
Dallas, TX 75208
T. 214.742.0400
F. 817.288.0952
www.kaitexas.com

A PROJECT FOR DALLAS COUNTY
SOUTH GOVERNMENT CENTER

8800 SOUTH POLK STREET
DALLAS, TEXAS

SCHEMATIC DESIGN

NOT FOR REGULATION
OR PERMITS
FOR CONSTRUCTION

NO.	DATE	DESCRIPTION

ISSUE DATE: September 5, 2016
PROJECT NO.: 10-18020

SHEET TITLE: **BUILDING ELEVATIONS - OPTION A**

SHEET NO.: **A2-01**

