


11th floor

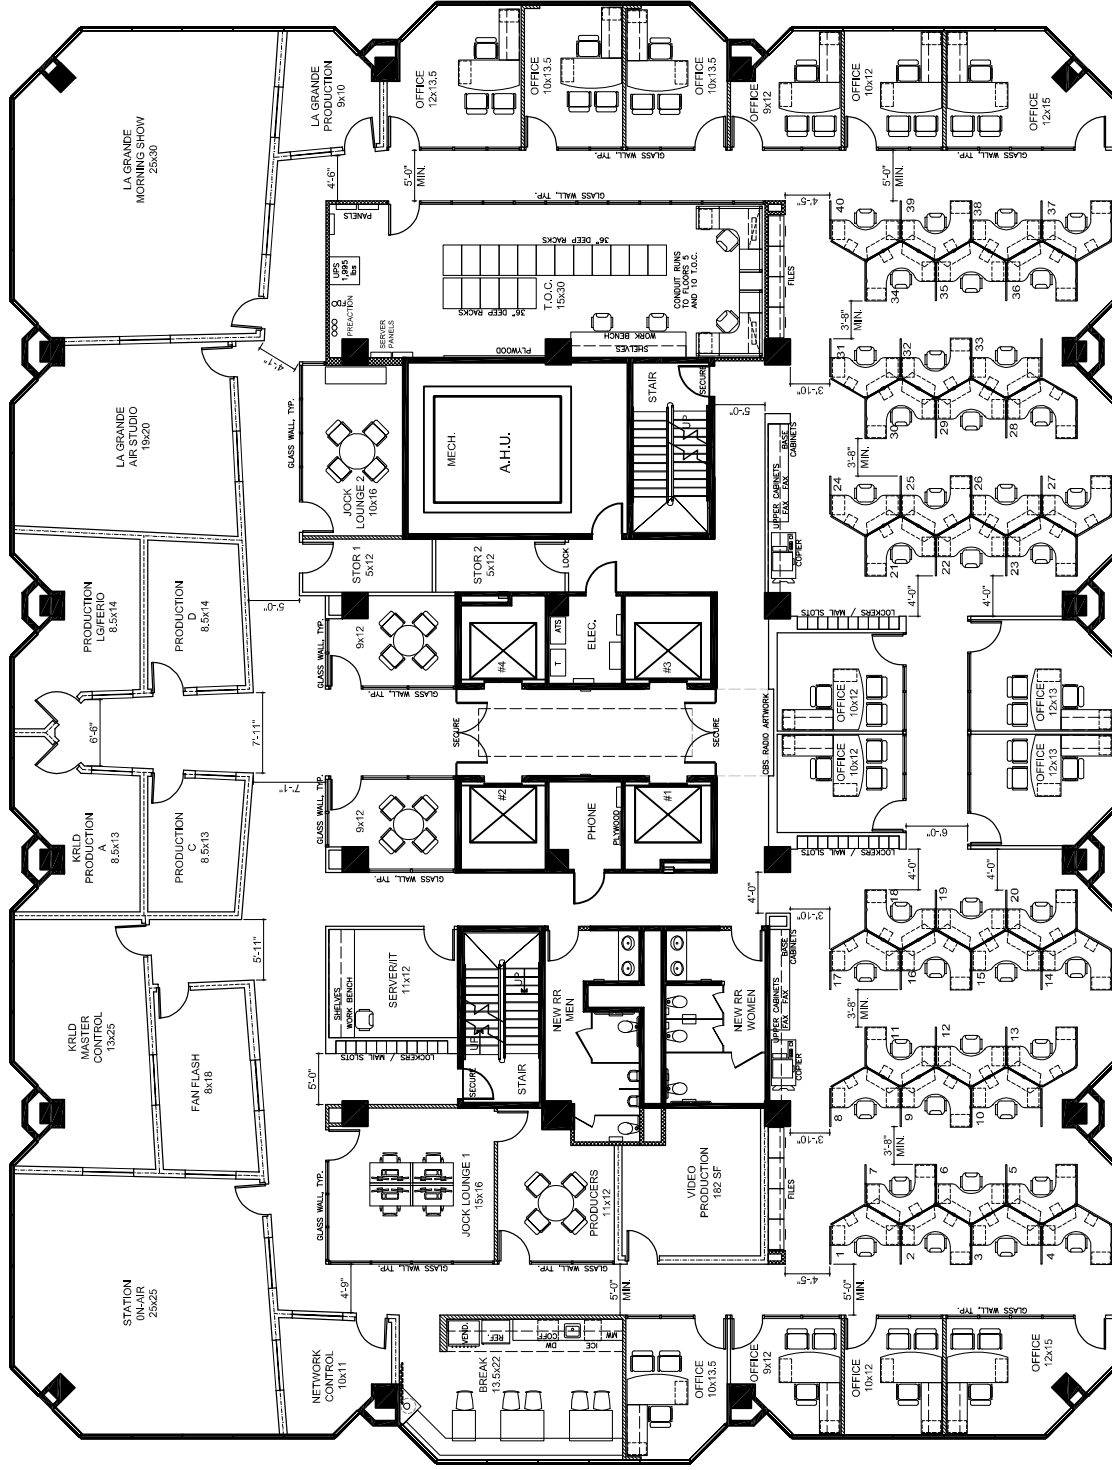

ELEVENTH FLOOR
 REVISED SPACE PLAN
 NORTH 0 2 4 8 16

CURRENT PLAN
A1.1
 SEPTEMBER 25, 2014

CBS RADIO
 4131 N. CENTRAL EXPRESSWAY
 DALLAS TX 75204

BENSON HLAVATY ARCHITECTS
 bha
 3141 WOOD STREET
 SUITE 400
 DALLAS, TEXAS 75219
 214.521.8500
 214.521.8514 FAX
 Copyright 2014 Benson, Hlavaty and Associates, Inc.


10th floor

BENSON HLAVATY ARCHITECT.




3141 HOOD STREET
 SUITE 400
 DALLAS, TEXAS 75218
 214 . 521 . 8500
 214 . 521 . 8514 FAX

BSRADIO
 SITE 1000
 CENTRAL EXPRESSWAY
 TEXAS 75204

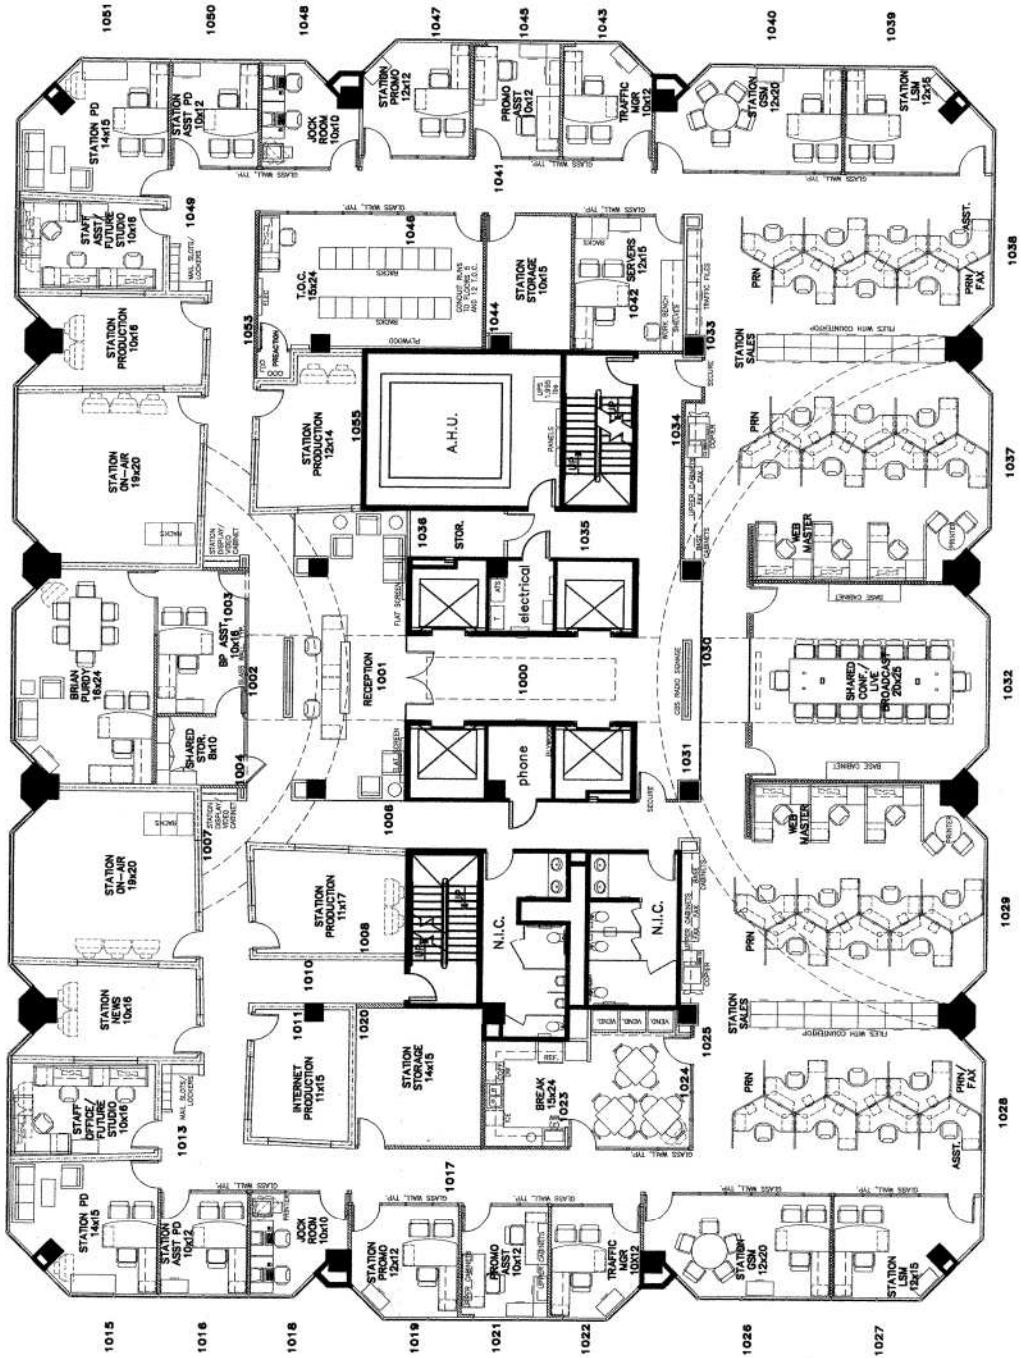

5th floor

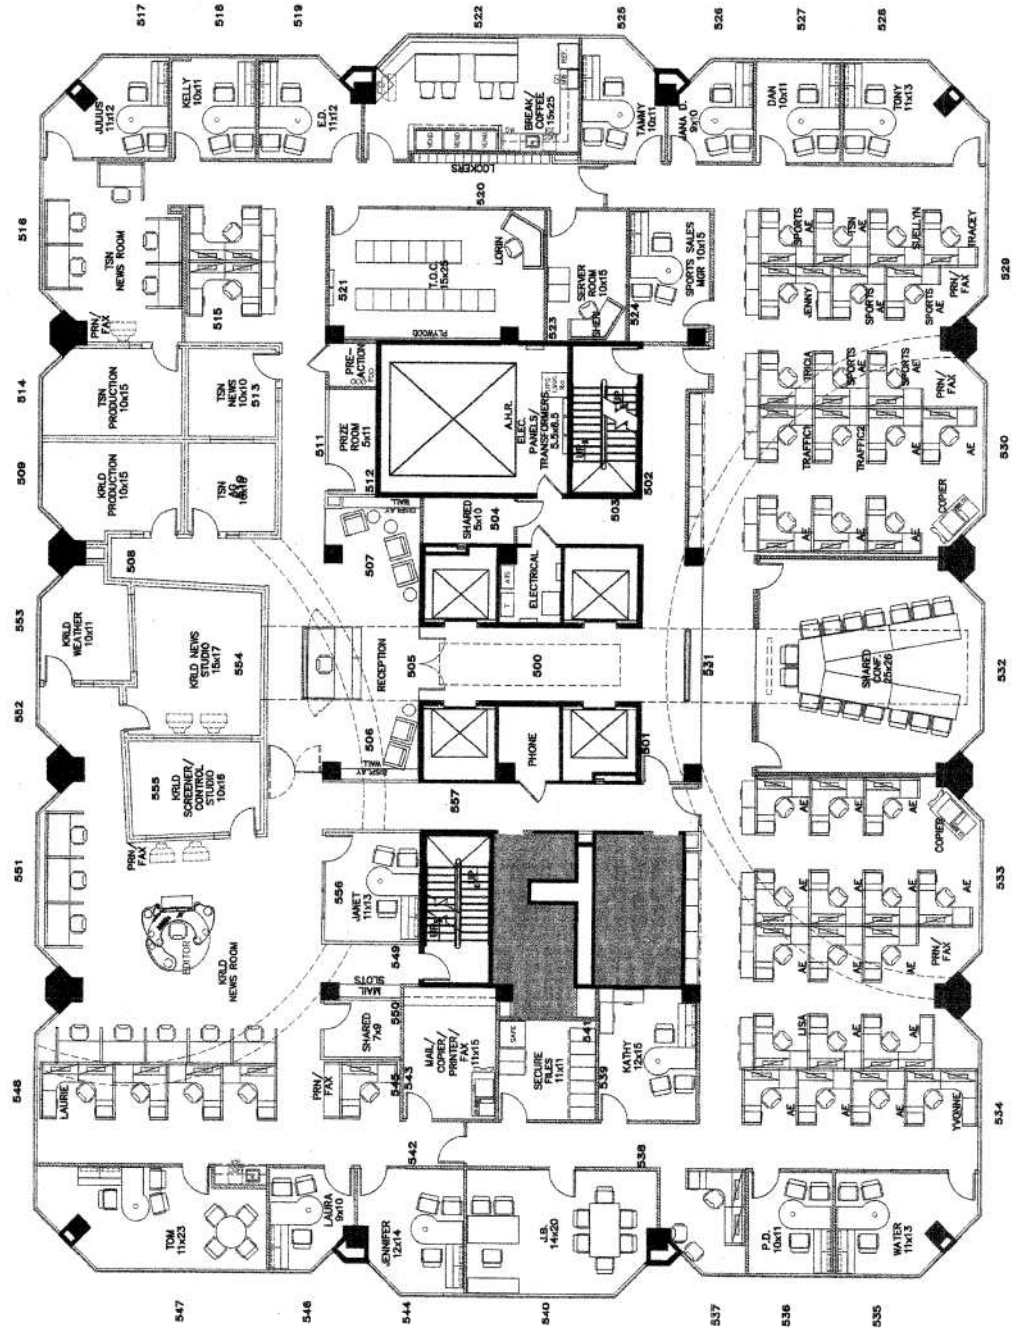

517 518 519 522 525 526 527 528

516 514 508 506 505 502 501 500 503 504 507 511 512 521 520 529 530 532 533 534


548 547 546 544 542 540 538 537 536 535

511 512 513 



CBSRADIO SUITE 170

1 FLOOR PLAN - LEVEL 01
 SCALE: 1/8" = 1'-0"

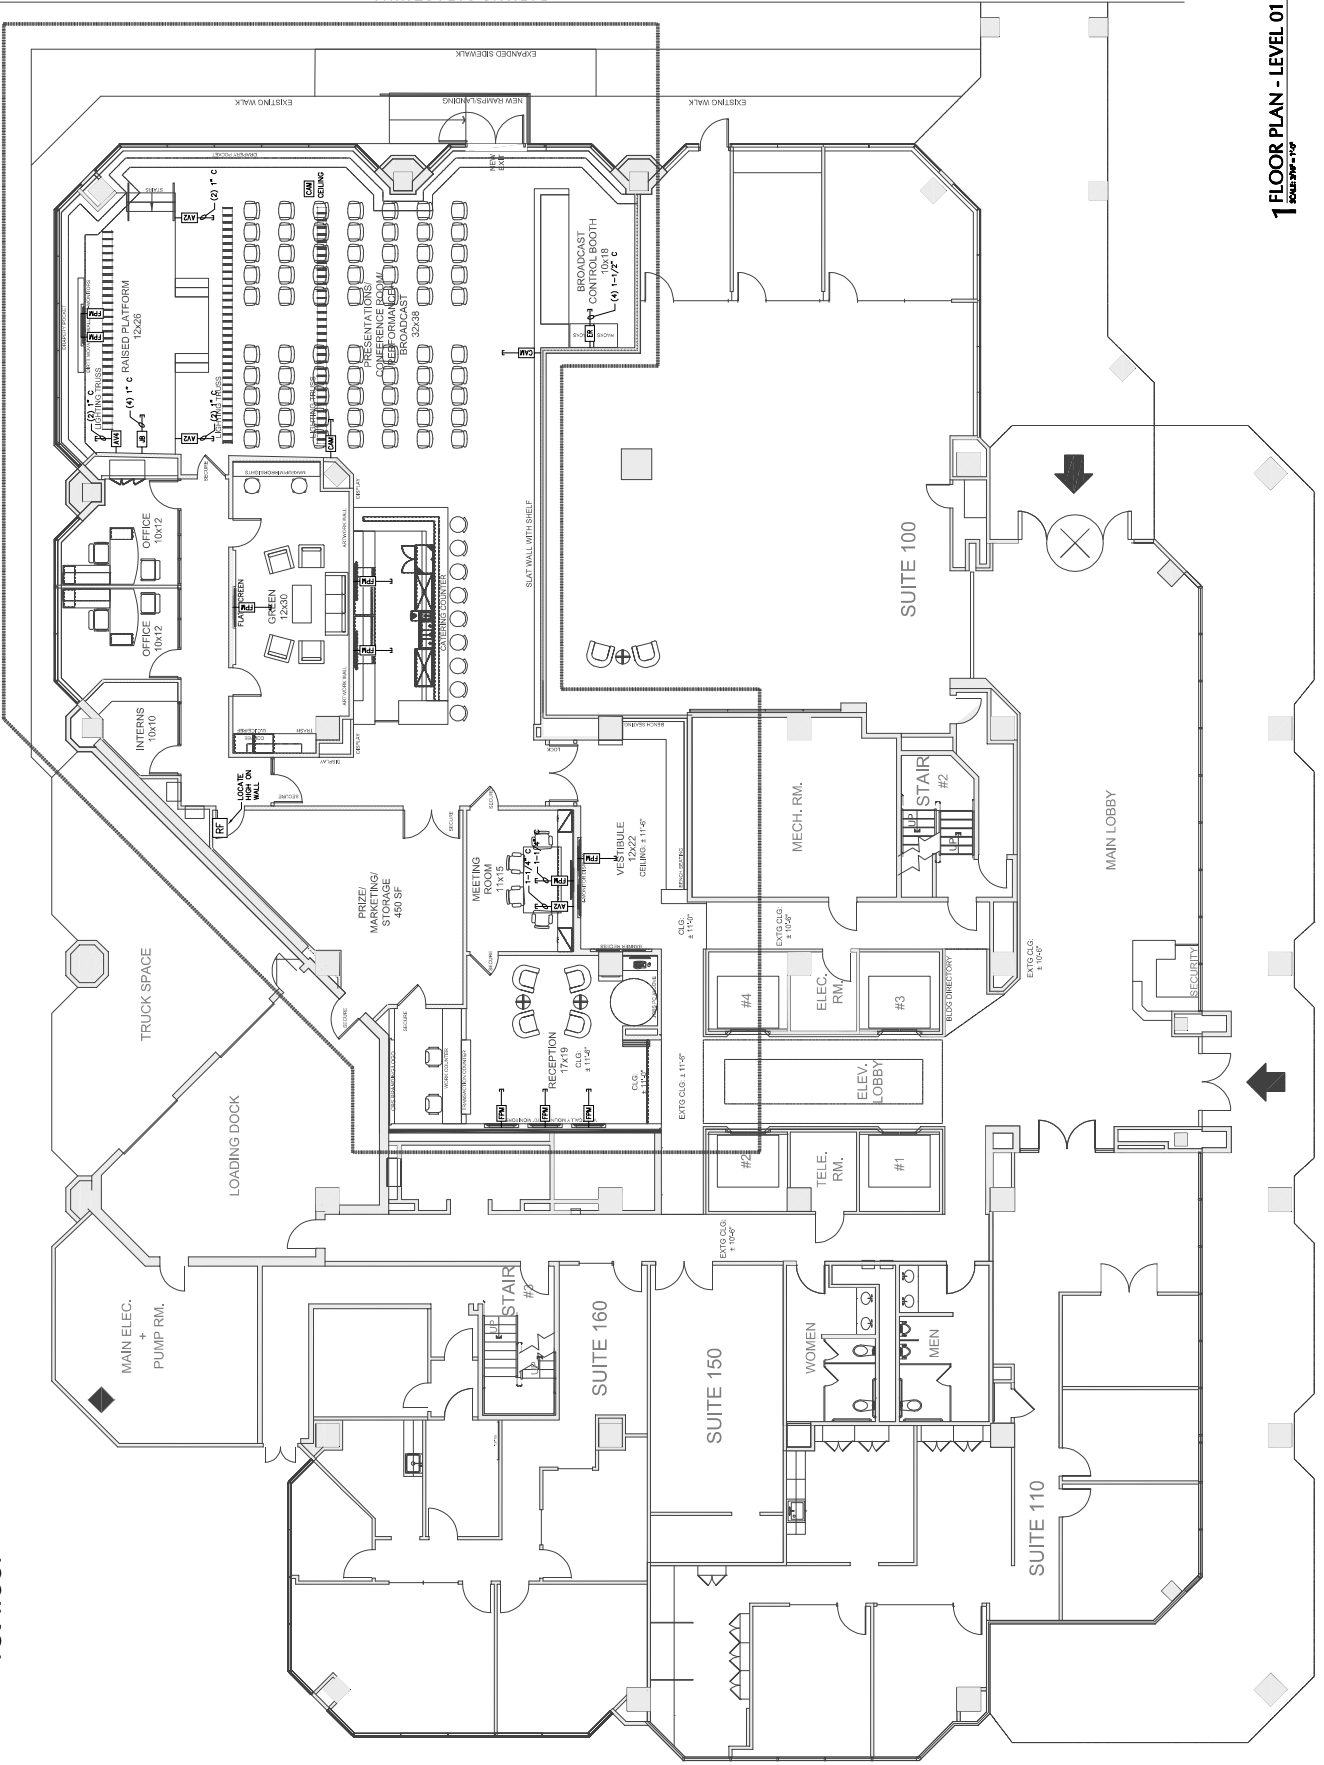

1st floor