



ARCHITECTURE, INC.
6106 BROADWAY STREET
SAN ANTONIO, TEXAS 78209
210/493-3747
FAX/493-3749



CONSULTANTS:

The State Board of Architectural Examiners, P.O. Box 102818, Austin, Texas 78710-2307 or 555 Guadalupe Street, Suite 2100, Austin, Texas 78701-2304, (512) 555-5500. This professional seal indicates licensure under the Architect's Registration Law, Texas Civil Statutes, Article 2025.

NUM.	REVISION	DATE

DRAWN BY: NV
ISSUED: 10/08/18
JOB NO.: 16031.60
PERMIT SET
SHEET TITLE

ADDRESS SITE PLAN

Building Type # IA
Buildings # 7A & 10A

Unit Type	Units/Bldg	No. Bldgs.	Total No. Units
E1	3	6	18
E1a	6	12	72
A2	3	6	18
A2b	6	12	72
B2	1	2	2
B2a	2	4	8
B3	1	2	2
B3a	2	4	8
Totals	24	2	48

Building Type # IB
Buildings # 7B & 10B

Unit Type	Units/Bldg	No. Bldgs.	Total No. Units
E1	3	6	18
A2	1	2	2
A2a	2	4	8
B2	1	2	2
B2a	2	4	8
B3	1	2	2
B3a	2	4	8
Totals	12	2	24

Building Type # IIA
Buildings # 2A & 4A

Unit Type	Units/Bldg	No. Bldgs.	Total No. Units
A1	1	2	2
A1a	2	4	8
A1c	3	6	18
A2	1	2	2
A2a	2	4	8
A4a	3	6	18
B4	1	2	2
B4a	2	4	8
B5	1	2	2
B5a	2	4	8
Totals	18	2	36

Building Type # IIB
Buildings # 2B & 4B

Unit Type	Units/Bldg	No. Bldgs.	Total No. Units
A1	1	2	2
A1a	2	4	8
A1c	3	6	18
A2	1	2	2
A2b	2	4	8
A4	2	4	8
A4-ANSI	1	2	2
B4	1	2	2
B4a	2	4	8
B5	1	2	2
B5a	2	4	8
Totals	18	2	36

Building Type # IIIA
Buildings # 1A, 3A, 5A & 6A

Unit Type	Units/Bldg	No. Bldgs.	Total No. Units
A1	1	4	4
A1a	2	8	8
A1b	3	12	12
A1c	3	12	12
A3	1	4	4
A3a	2	8	8
B2-ANSI	1	4	4
B2a	2	8	8
B3	1	4	4
B3a	2	8	8
Totals	18	4	72

Building Type # IIIB
Buildings # 1B, 3B, 5B & 6B

Unit Type	Units/Bldg	No. Bldgs.	Total No. Units
A1	1	4	4
A1a	2	8	8
A1c	3	12	12
B2	1	4	4
B2a	2	8	8
B3	1	4	4
B3a	2	4	4
Totals	12	4	48

Building Type # IVA
Buildings # 8A

Unit Type	Units/Bldg	No. Bldgs.	Total No. Units
A1c	3	3	9
B1	3	3	9
B2	1	1	1
B2a	2	2	2
B3	1	1	1
B3a	2	2	2
Totals	12	1	12

Building Type # IVB
Buildings # 8B

Unit Type	Units/Bldg	No. Bldgs.	Total No. Units
A2	2	2	2
A2b	4	4	4
A2c	3	3	3
A3	1	1	1
A3a	2	2	2
B1	3	3	3
B2	1	1	1
B2a	2	2	2
B3	1	1	1
B3a	2	2	2
Totals	21	1	21

Building Type # V
Building # 11

Unit Type	Units/Bldg	No. Bldgs.	Total No. Units
C1	12	1	12
Totals	12	1	12

Building Type # VA
Building # 9

Unit Type	Units/Bldg	No. Bldgs.	Total No. Units
C1	11	1	11
C1a	1	1	1
Totals	12	1	12

Unit Mix Tabulation

Unit Type	Descriptions	Number of Units	Useable Area (SF)	Total Useable Area (SF)	Unit %
E1	1BD/1BTH/TUB	12	529	6,348	3.7%
E1a	1BD/1BTH/SHWR	12	529	6,348	3.7%
A1	1BD/1BTH/TUB	12	649	7,788	3.7%
A1a	1BD/1BTH/SHWR	24	649	15,576	7.5%
A1b	1BD/1BTH/SHWR	12	649	7,788	3.7%
A1c	1BD/1BTH/TUB	36	649	23,364	11.2%
A2	1BD/1BTH/TUB	14	709	9,926	4.4%
A2a	1BD/1BTH/TUB	8	709	5,672	2.5%
A2b	1BD/1BTH/SHWR	20	709	14,180	6.2%
A2c	1BD/1BTH/TUB	6	709	4,254	1.9%
A3	1BD/1BTH/TUB	5	777	3,885	1.6%
A3a	1BD/1BTH/SHWR	10	777	7,770	3.1%
A4	1BD/1BTH/TUB	4	819	3,276	1.2%
A4a	1BD/1BTH/SHWR	6	819	4,914	1.9%
A4-ANSI	1BD/1BTH/SHWR	2	819	1,638	0.6%
B1	2BD/2BTH	6	979	5,874	1.9%
B2	2BD/2BTH	10	1,006	10,060	3.1%
B2a	2BD/2BTH	28	1,019	28,532	8.7%
B2-ANSI	2BD/2BTH	4	1,006	4,024	1.2%
B3	2BD/2BTH	14	1,111	15,554	4.4%
B3a	2BD/2BTH	28	1,124	31,472	8.7%
B4	2BD/2BTH	4	1,124	4,496	1.2%
B4a	2BD/2BTH	8	1,140	9,120	2.5%
B5	2BD/2BTH	4	1,202	4,808	1.2%
B5a	2BD/2BTH	8	1,216	9,728	2.5%
C1	3BD/2BTH	23	1,356	31,188	7.2%
C1-ANSI	3BD/2BTH	1	1,356	1,356	0.3%
TOTALS		321		278,939	100.0%


Unit Summary

Unit Type	Number of Units	% Mix	Ave (SF)
1BD/1BTH	183	56.9%	674
2BD/2BTH	114	35.5%	1,098
3BD/2BTH	24	7.6%	1,356
TOTALS	252	100%	1,088

Clubhouse, Cabana & Garage

Building Type	Number of Types	Gross (SF)	Total Gross (SF)
Clubhouse	1	9,059	9,059
Maint./Yoga	1	1,571	1,571
Cabana	1	1,750	1,750
Garage Type #1	3	1,445	4,335
Garage Type #2	1	1,523	1,523
Garage Type #3	1	964	964
TOTALS			19,202

ADDRESS SITE PLAN LEGEND

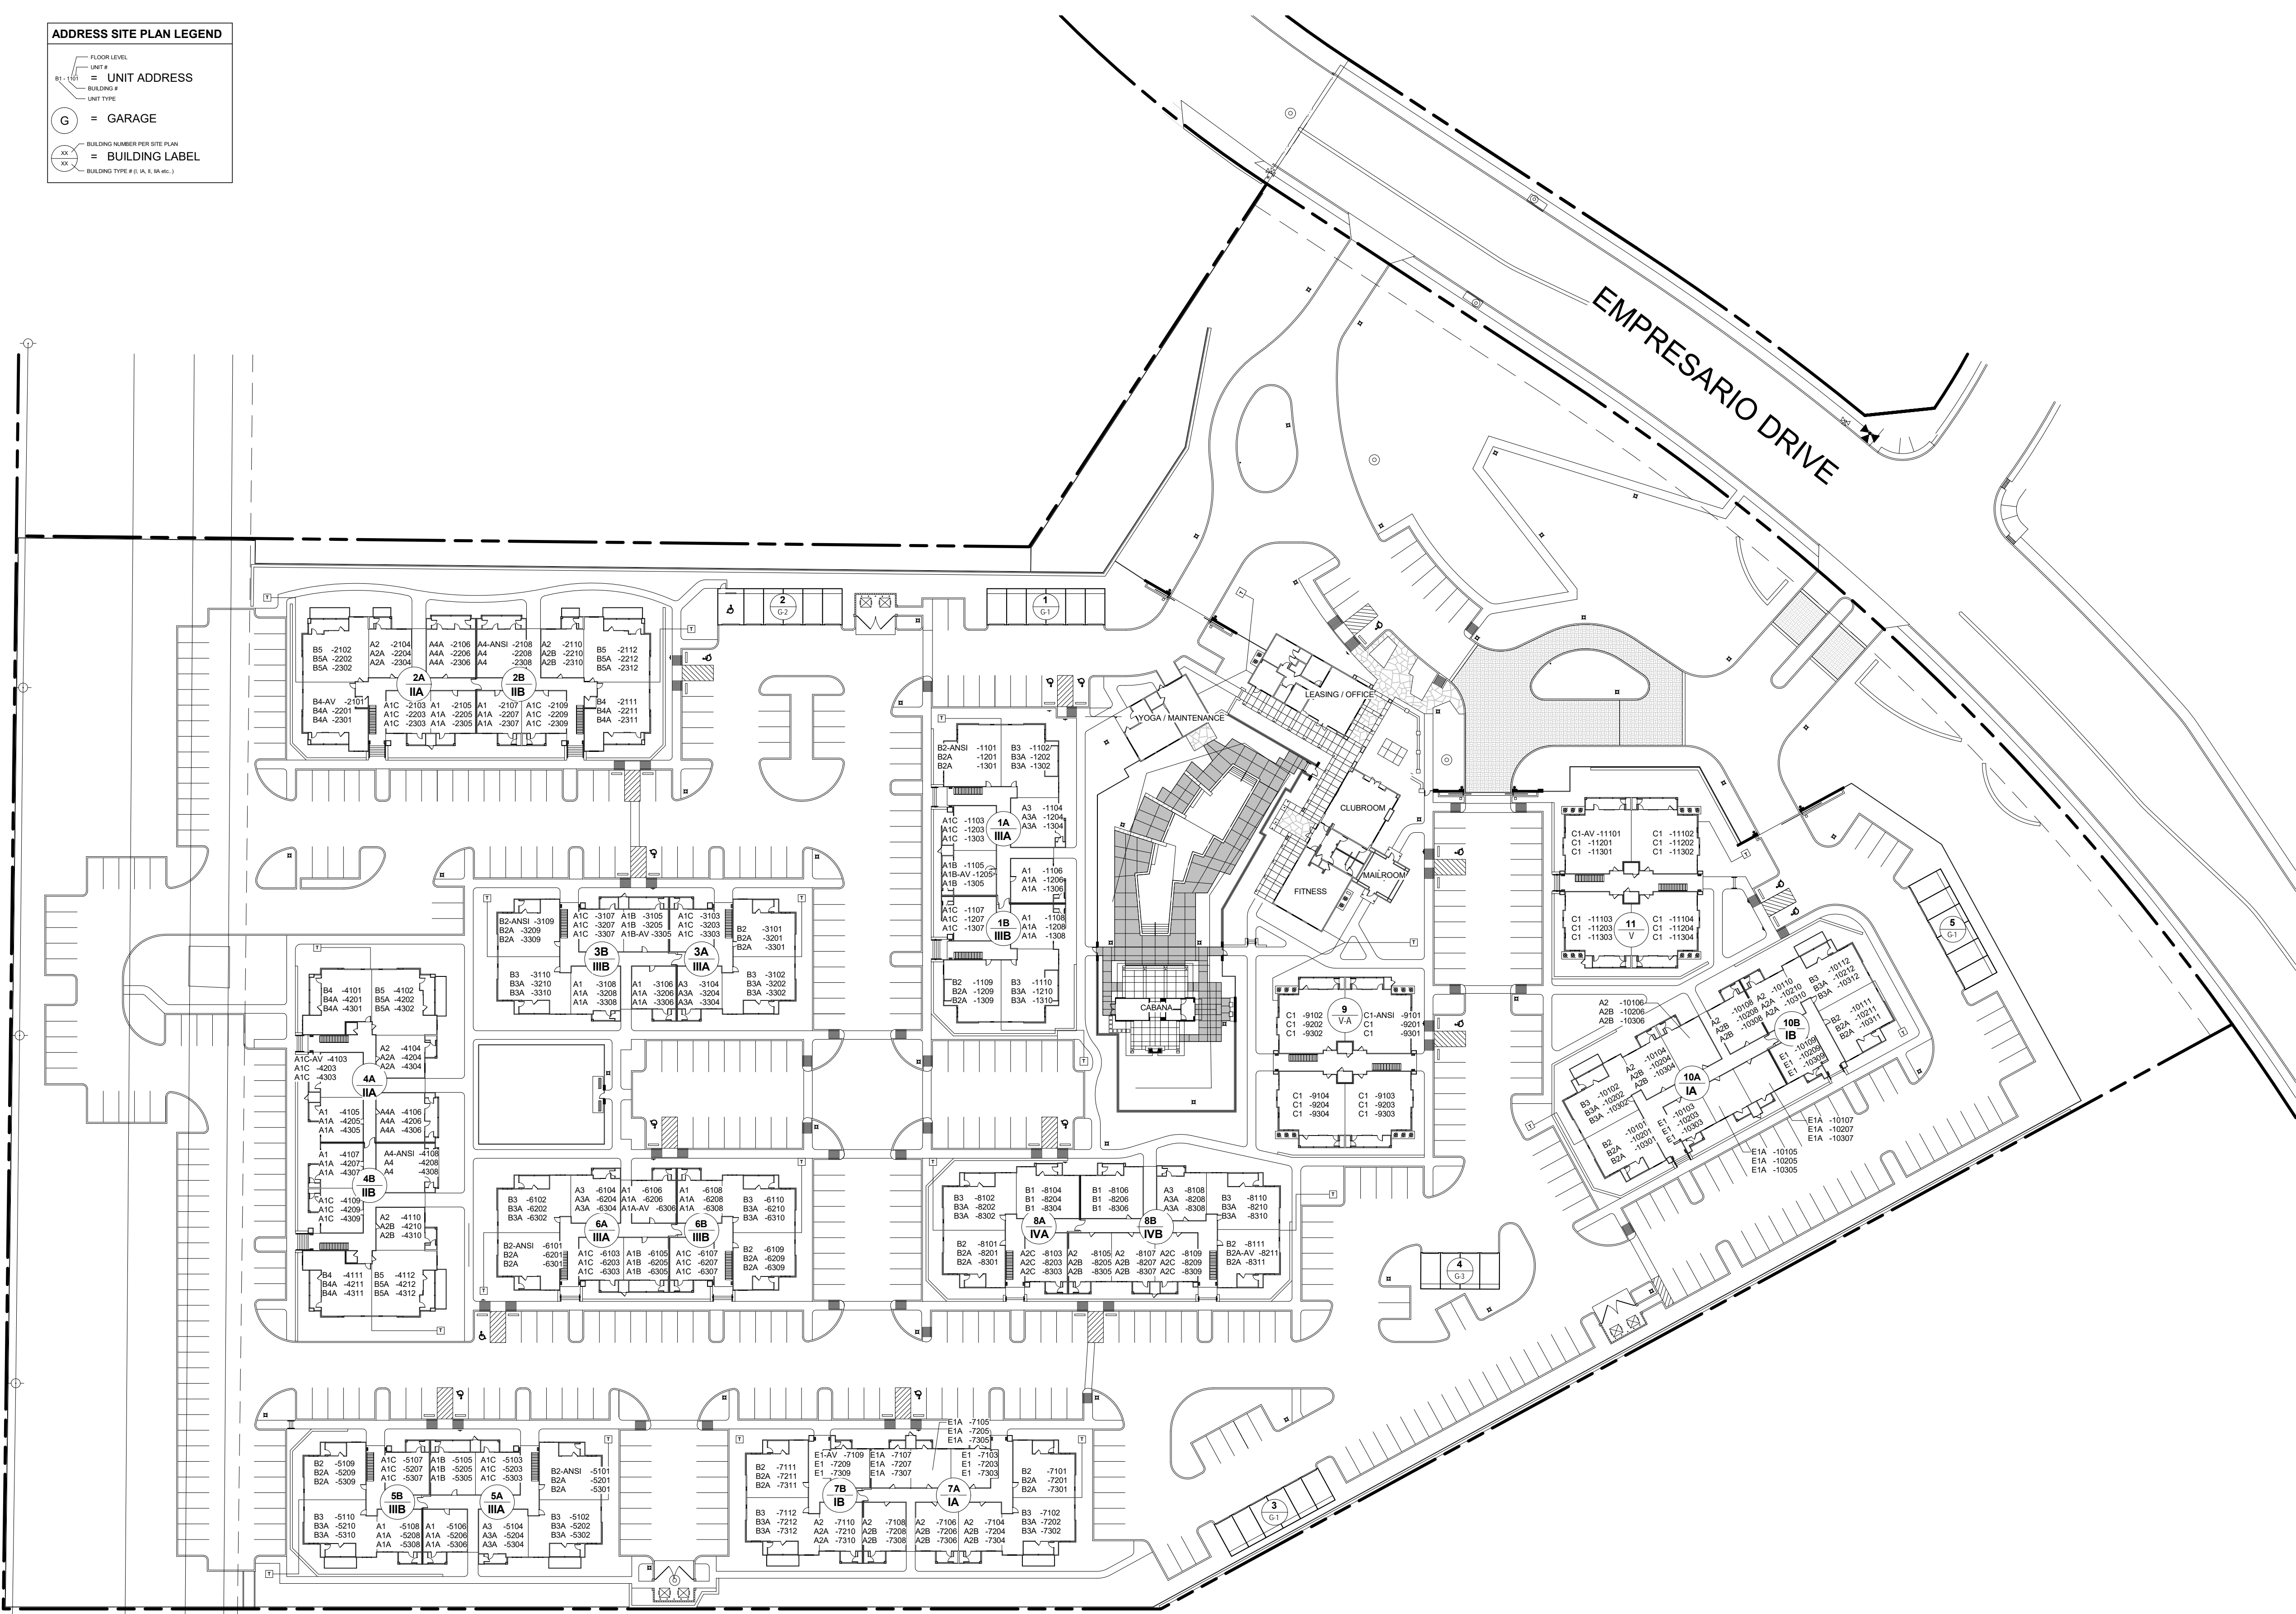

1 ADDRESS SITE PLAN
1" = 50'-0"