



2/1/2021 1:00:51 PM
D:\Owner\Documents\8281\Veterans Home Drawings\Revit\CURRENT MODEL SLIVE_828_INT_TSVHFW_Central Model_65%CD.rvt

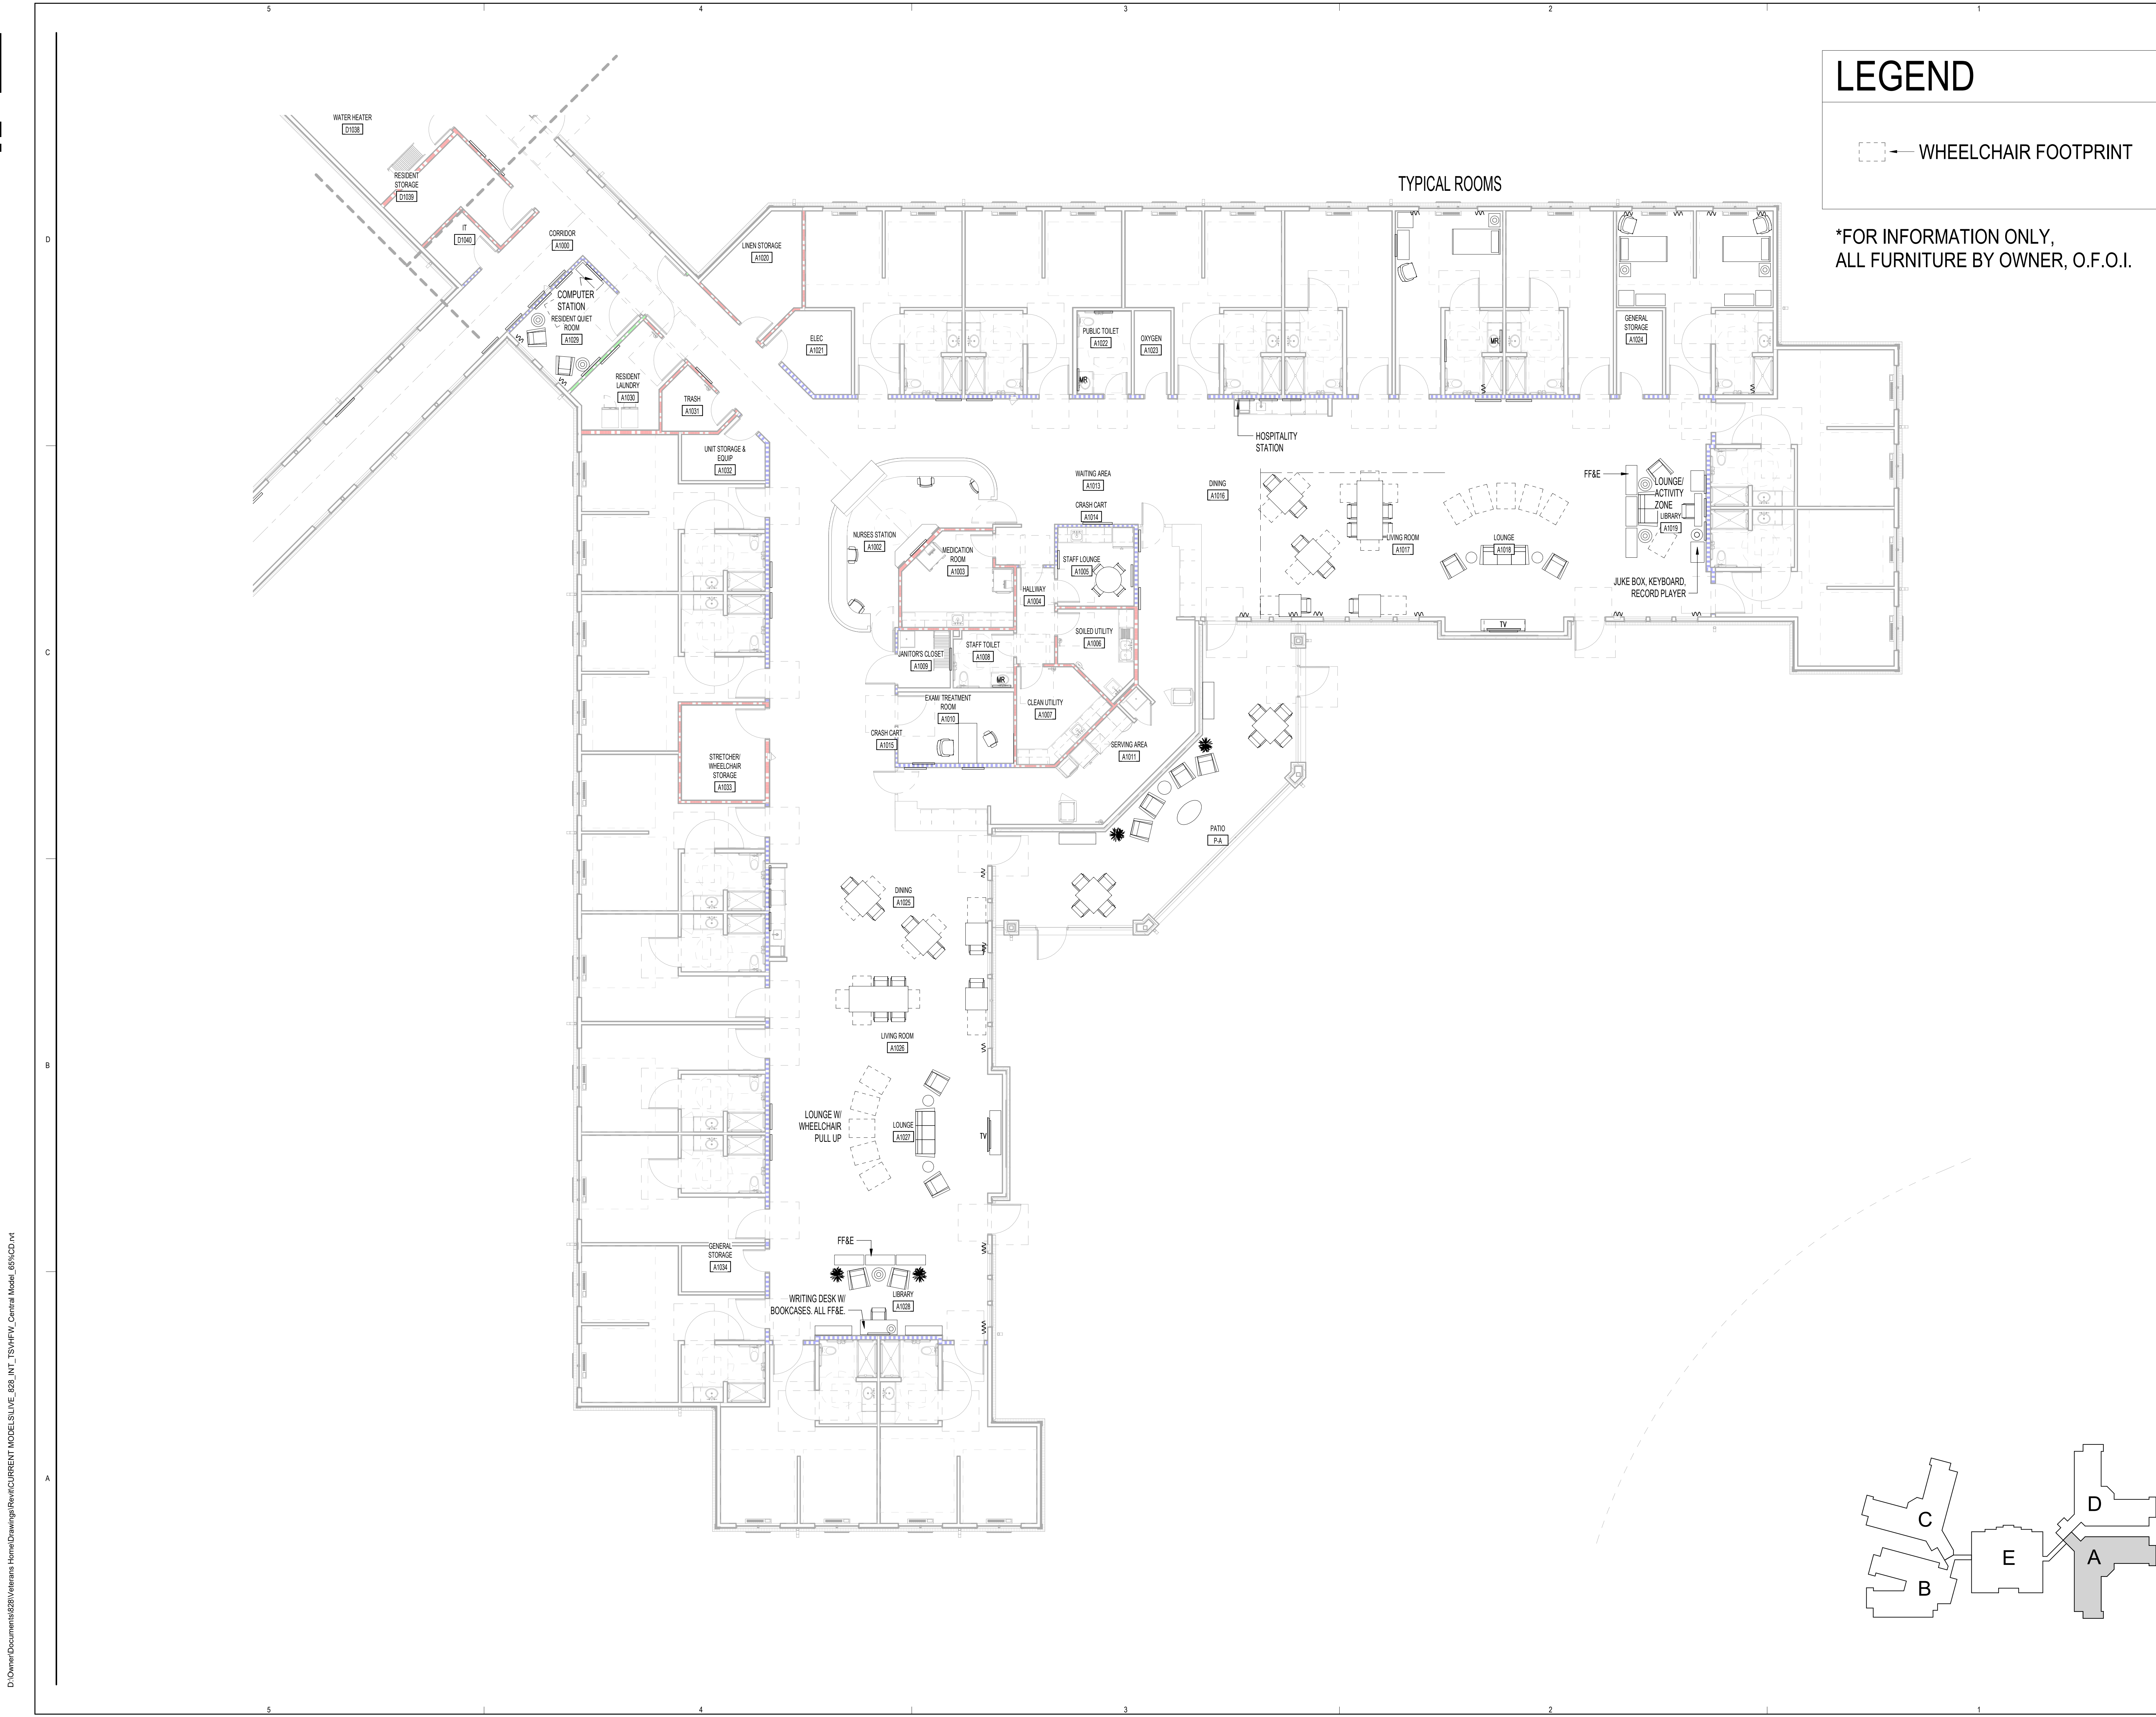

LEGEND

WHEELCHAIR FOOTPRINT

*FOR INFORMATION ONLY,
ALL FURNITURE BY OWNER, O.F.O.I.

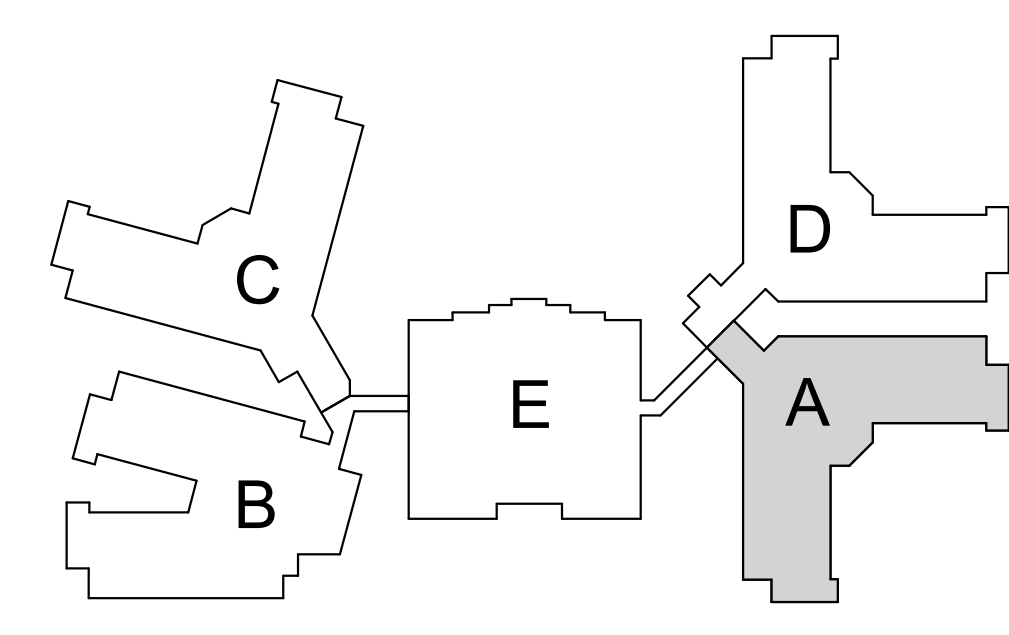

TEXAS STATE VETERANS
HOME (TSVH-FW)
FORT WORTH, TEXAS
PRDG PROJECT # 19114
GLO PROJECT # 120001-FW

ISSUE FOR
GMP
FEBRUARY 03, 2021



NO.	ISSUE	DATE
REVISIONS		
Title		
FURNITURE PLAN- AREA A		
Sheet		
ID-3.01		
Copyright © 2021 PRDG, LLC		

3535 Travis St.
Suite 205
Dallas, Texas 75204
1 214.915.8410
www.prdgarch.com

1700 N. Congress
Austin, TX 78701
1 512.936.3512
www.glo.texas.gov

SERVING TEXAS VETERANS
VETERANS LAND BOARD
1700 N. Congress
Austin, TX 78701
1 512.463.5060
www.vlb.texas.gov

INTERIOR DESIGN STUDIO
10422 Westchase Rd. Suite 100, Fort Worth, TX 76135
817.552.8875