



e studio
 1824 SPRING STREET, SUITE 100 HOUSTON, TX 77007
 VOICE: 713.433.5000
 FAX: 832.565.8900
 J.ODOM@ESTUDIOGROUP.COM
 WWW.ESTUDIOARCHITECTURE.COM
 CONTACT: JOHN ODOM

Proposed Dialysis Clinic for:
FKC S. ARLINGTON
 101214-1-DN-W-GU-2020
 2300 W INTERSTATE 20
 ARLINGTON, TEXAS 76015




Drafted By: AM
 Checked By: JO
 Date Drawn: 11/18/2022
 Project #: 101214-1-DN-W-GU-2020

REVISION	DESCRIPTION	DATE	ISSUED FOR
REV. # 1		02/27/2023	

SHEET NAME: OWNER FURNISHED ITEMS PLAN

SHEET NUMBER: A2.4A

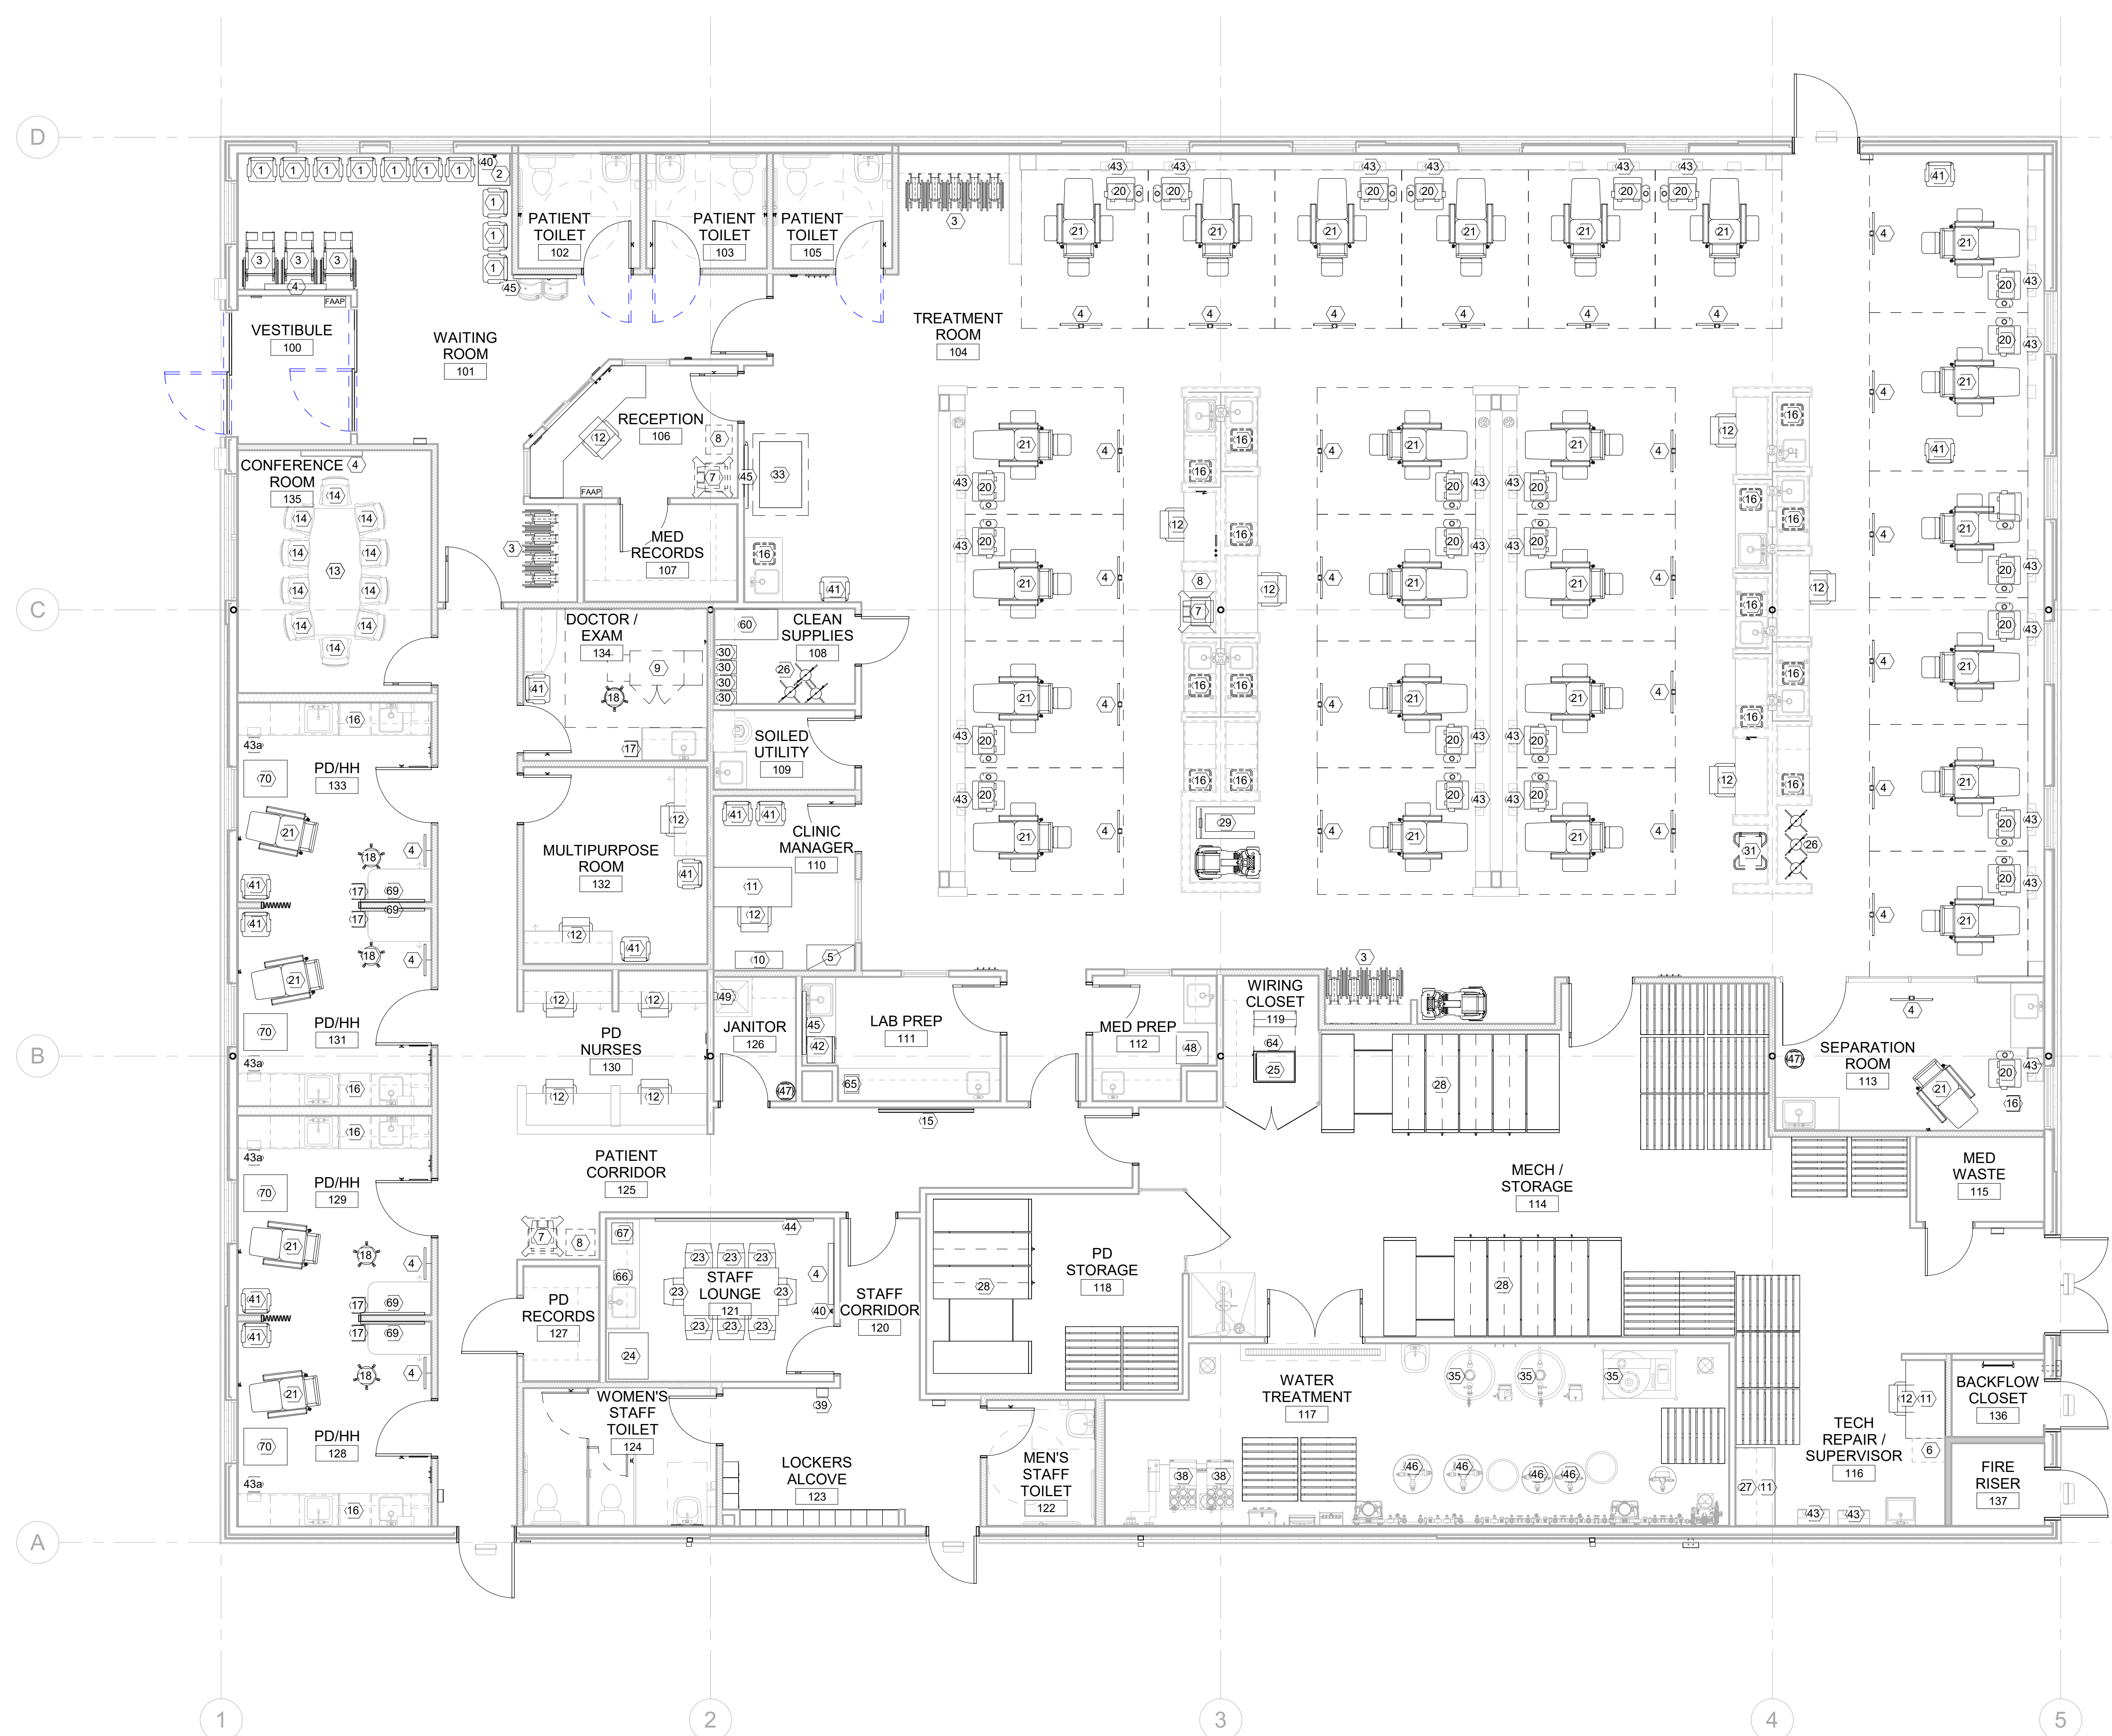

OWNER FURNISHED/ OWNER INSTALLED	
1	WAITING ROOM CHAIR (OFOI)
2	WAITING ROOM END TABLE (OFOI)
3	WHEELCHAIRS (OFOI)
5	LATERAL FILE - TWO DRAWER (OFOI)
6	VERTICAL FILE - TWO DRAWER (OFOI)
7	MULTI FUNCTION PRINTER COPIER (OFOI)
8	PAPER SHREDDER BOX (OFOI)
9	EXAM TABLE (OFOI)
10	METAL BOOK SHELF (OFOI)
11	OFFICE DESK (OFOI)
12	OFFICE CHAIR (OFOI)
13	CONFERENCE ROOM TABLE (OFOI)
14	CONFERENCE ROOM CHAIR (OFOI)
15	FKC ULTRACARE SCORE BOARD (OFOI)
16	MEDICAL WASTE CONTAINER (OFOI)
17	TRASH CAN (OFOI)
18	ROLLING EXAM STOOL (OFOI)
20	FKC DIALYSIS MACHINE (OFOI)
21	DIALYSIS CHAIR (OFOI)
22	LOUNGE TABLE (OFOI)
23	LOUNGE CHAIR (OFOI)
24	LOUNGE REFRIGERATOR (OFOI)
26	LV. POLES (OFOI)
27	TECH REPAIR WORKBENCH (OFOI)
28	HIGH DENSITY STORAGE RACK (OFOI)
29	HOYER LIFT (OFOI)
30	OXYGEN CONCENTRATORS (OFOI)
31	CRASH CART (OFOI)
39	EMPLOYEE TIME CLOCK (OFOI)
40	PUBLIC TELEPHONE (OFOI)
41	OFFICE GUEST CHAIR (OFOI)
42	UNDER CTR REFRIGERATOR (OFOI)
47	MOP BUCKETS (OFOI)
48	FULL SIZE MEDS. REFRIGERATOR (OFOI)
60	EMERGENCY BOX (OFOI)
64	TV EQUIPMENT RACK (OFOI)
65	ZEBRA PRINTER (OFOI)
66	COFFEE MAKER (OFOI)
67	MICROWAVE (OFOI)
70	NX STAGE EQUIP. (OFOI)

OWNER FURNISHED/ CONTRACTOR INSTALLED	
25	PHONE/DATA RACK (OFOI)
33	IN-FLOOR PATIENT SCALE (OFOI)
43	RECESSED VALVE PANEL (OFOI)
43a	RECESSED WATER BOX (OFOI)
49	EZBZ DISPENSER (OFOI)

OWNER FURNISHED/ VENDOR INSTALLED	
4	WALL/ARM/CEILING MOUNT TELEVISION (OFOI)
35	GRANULOID MAKER (OFOI)
38	R.O. WATER EQUIPMENT (OFOI)
46	R.O. TANKS/ FILTERS (OFOI)

CONTRACTOR FURNISHED/ CONTRACTOR INSTALLED	
44	4' X 10' CORK BOARD (OFOI)
45	3' X 4' BULLETIN BOARD (OFOI)
69	MARKET BOARD (OFOI)

SHEET NOTES

1. ALL INTERIOR SIGNAGE IS TO BE PROVIDED AND INSTALLED BY GENERAL CONTRACTOR. GC TO VERIFY SIGNAGE COUNT.

NOTE:
 ALL INFORMATION SHOW ON THIS ARCHITECTURAL DRAWING IS FOR REFERENCE AND COORDINATION PURPOSES ONLY. GC SHALL CONSULT AND COORDINATE WITH FKC AND IS SOLELY RESPONSIBLE TO LOCATE AND PROVIDE ALL EQUIPMENT REQUIREMENTS INCLUDING BUT NOT LIMITED TO POWER AND PLUMBING CONNECTIONS.

SCALE: 3/16" = 1'-0"